

- NOTES**
- All dimensions are to be read and not to be scaled.
 - Contractor must verify all dimensions as per site before commencement of any work.
 - Contractor must notify Architect and/or Project Manager of all discrepancies in the drawing.
 - All door and window openings to be verified as per schedule.
 - All revisions to be co-ordinated with structures and other services.
 - PM/ Contractor must take approval of layout from Architect before start layout.
 - Architectural drawings are to be co-relate with structural, Electro mechanical & Plumbing drawings.
 - Architects is not responsible for the coordinate during site layout.

Galgotia University

Architecture Arcop Associates Pvt. Ltd.
 E-106, Greater Kailash Enclave-I
 New Delhi, India
 Ph.: 91-11-26471350
 Fax : 6238035
 email : info.delhi@arcop.com

Structure	<input checked="" type="checkbox"/>
Electrical	<input type="checkbox"/>
MEP	<input type="checkbox"/>
HVAC	<input type="checkbox"/>
Landscape	<input type="checkbox"/>

Clients:
 GALGOTIA UNIVERSITY
 Plot No. 2, Yamuna Expy, Sector 17A,
 Greater Noida, Uttar Pradesh 203201
 INDIA

Project Title
 GALGOTIA UNIVERSITY

Drawing Title
 WATER BODY & STP PLANS

Document release Type
 FOR APPROVAL

DRAWING NO.


AWD-GU-STP-100

REVISION NO.

RO

DRAWN
 BHARAT
 PROJECT NO.



North

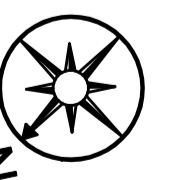

SCALE

1:150

DATE
 05.01.2024

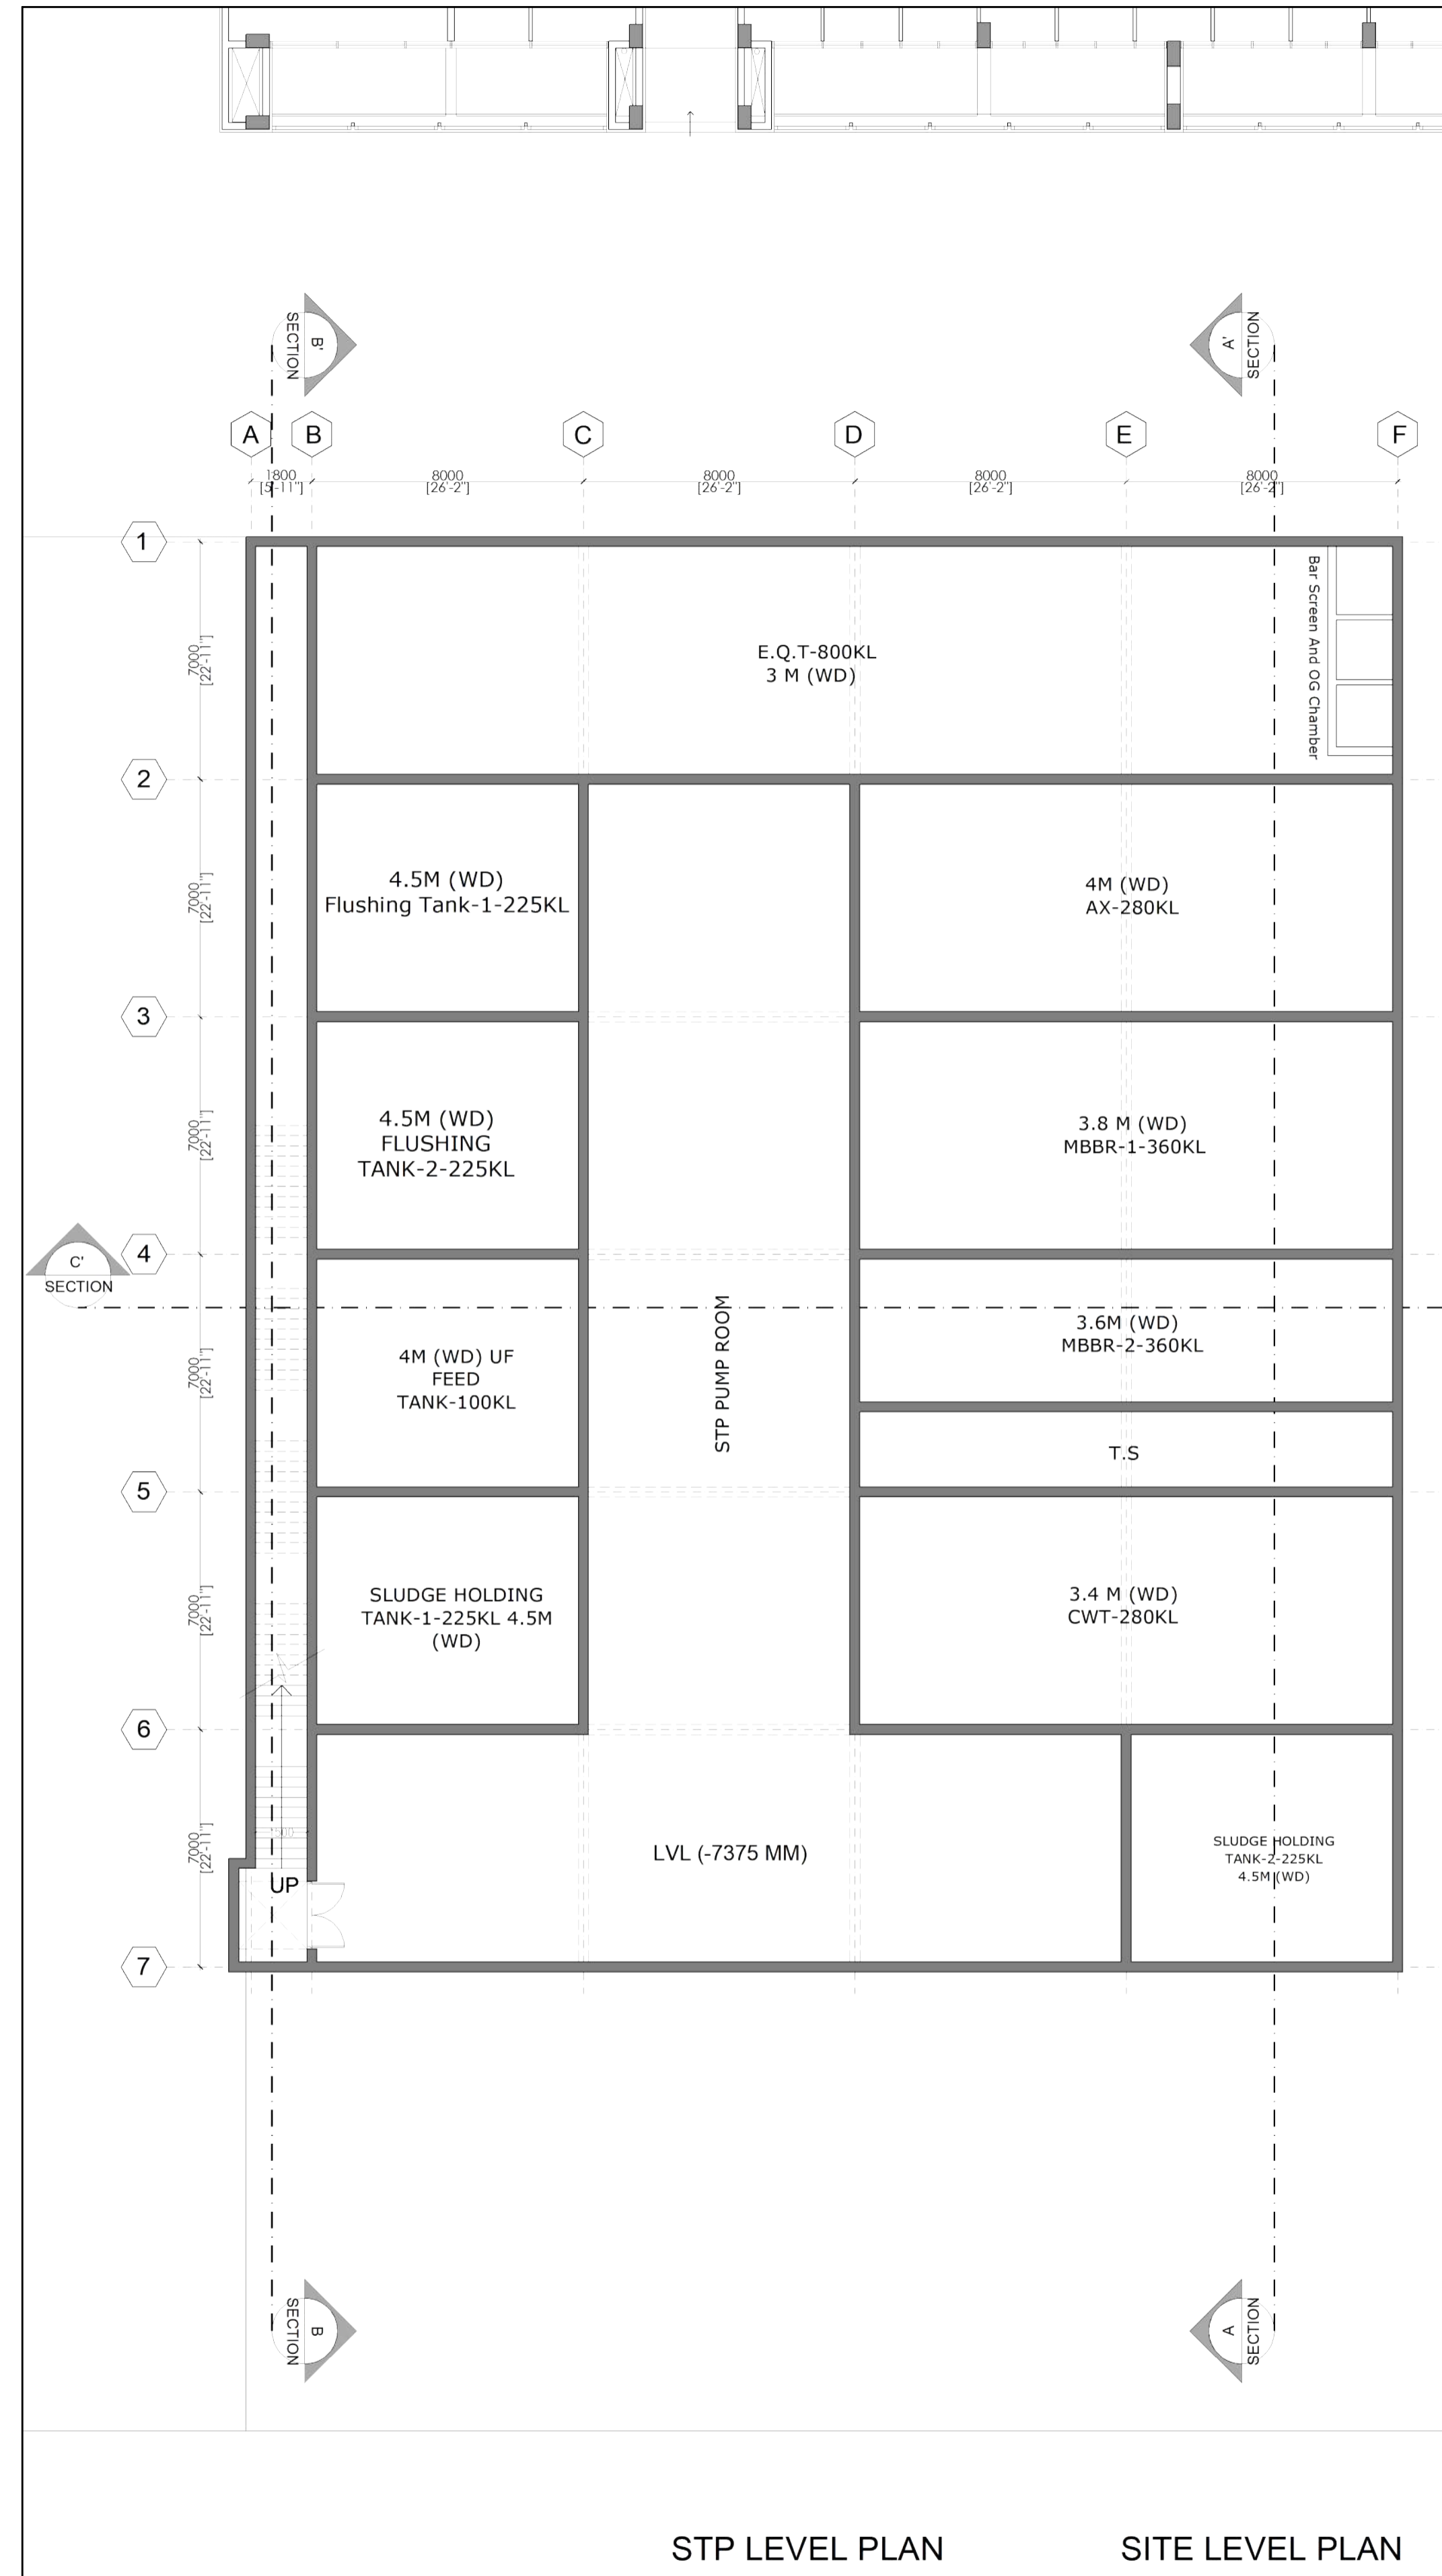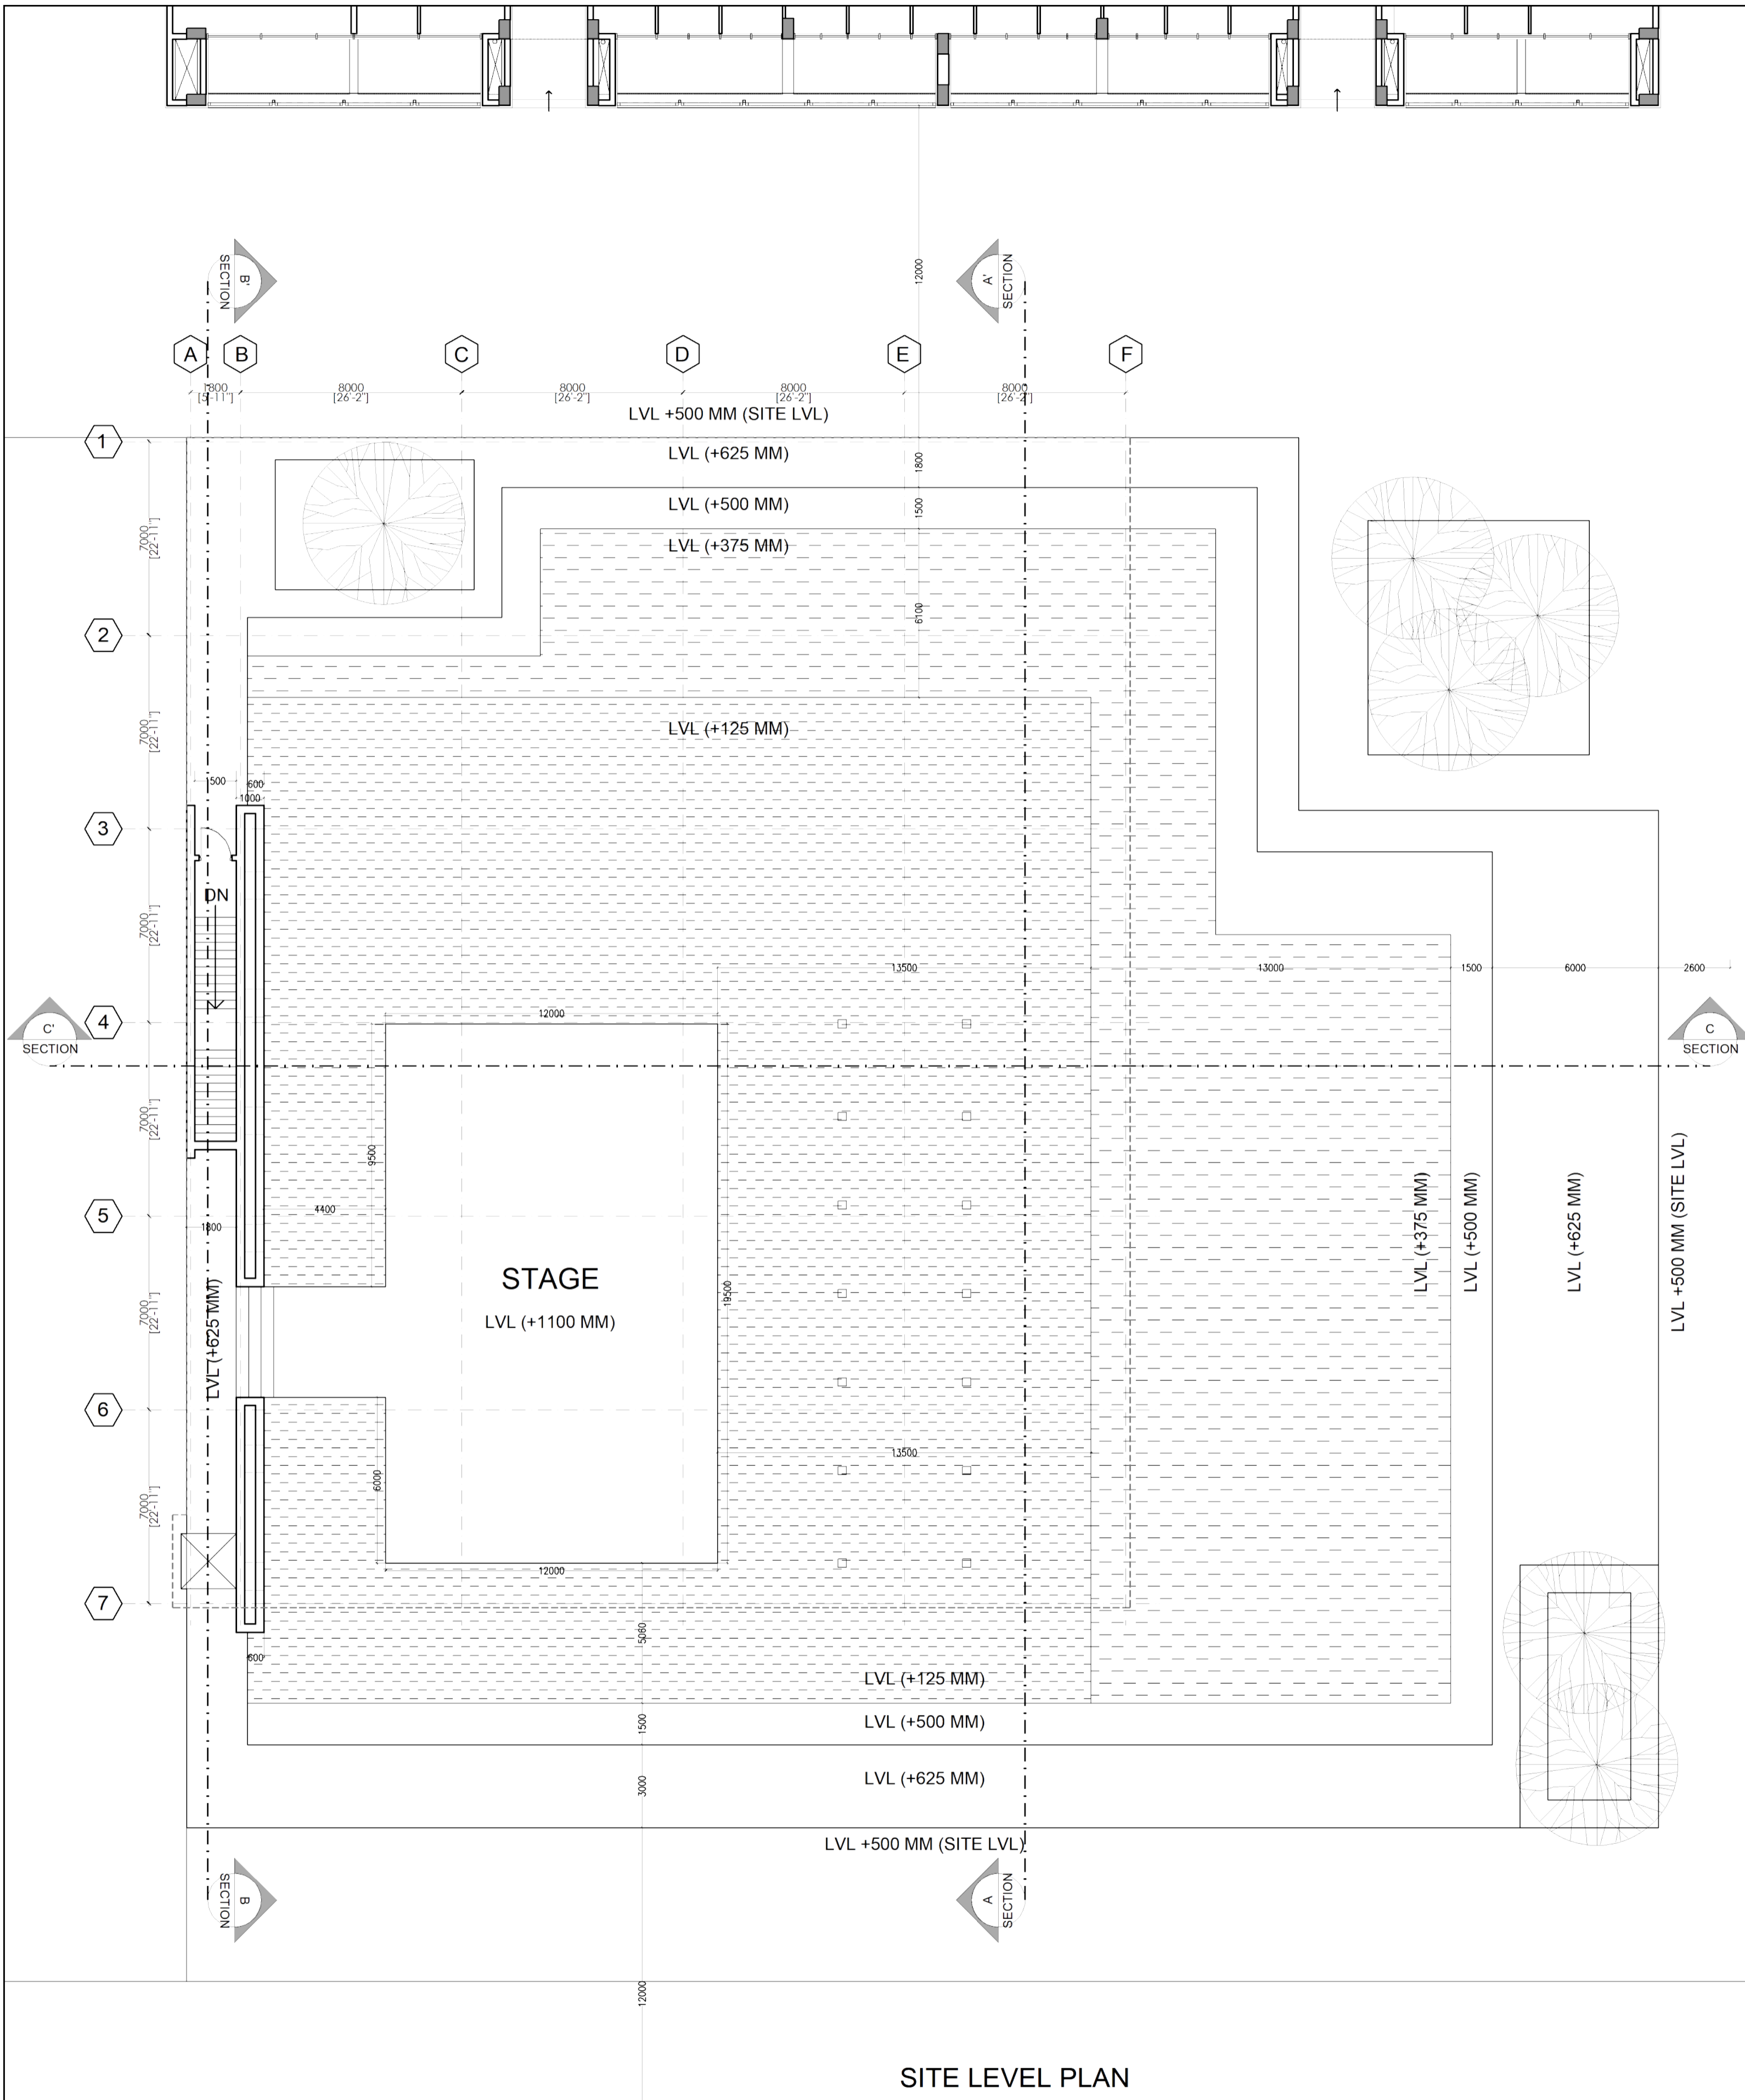

STP LEVEL PLAN

SITE LEVEL PLAN